


DESIGN & FLOORPLANS



FRONT ELEVATION


NOTES	JC Construction & Builders, LLC 2884 Lee Road, Suwanee, GA 30084 770-740-1332	CAD DESIGNS 81 EAST LAKE DR NE ATLANTA, GA 30317 (770) 424-3242 (970) 888-310-2684 CADDESIGN@GMAIL.COM	PROJECT NAME	DRAWING TITLE 02/18/18
				SHEET NO.

BradfordElev_half2D.dgn 2/22/2018 1:02:53 PM

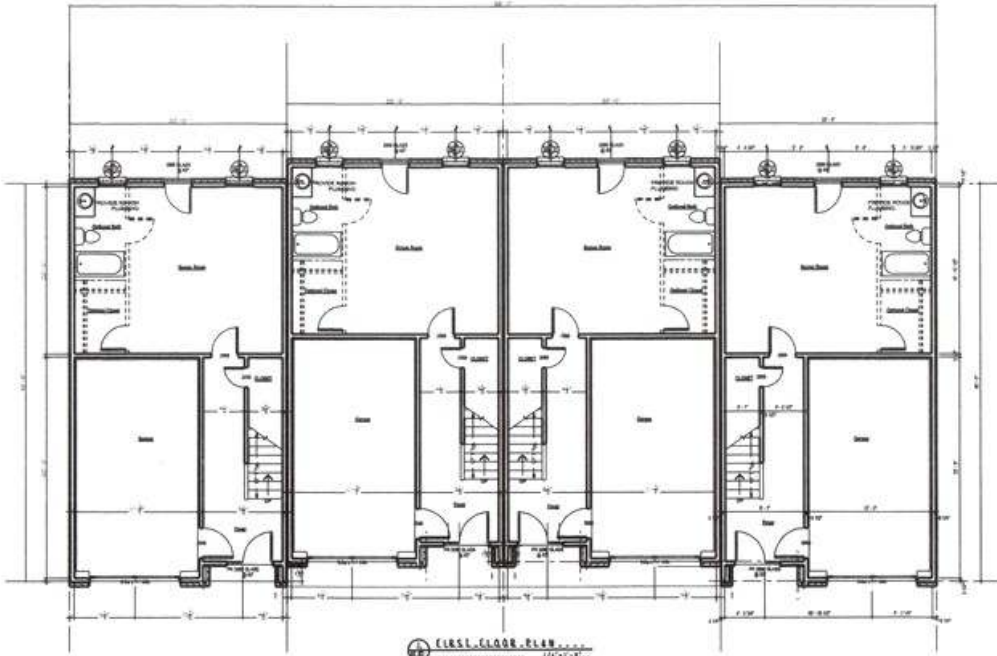


FIRST FLOOR PLAN

NOTES	JC Construction & Builders, LLC 2884 Lee Road, Suwanee, GA 30084 770-740-1332	CAD DESIGNS 81 EAST LAKE DR NE ATLANTA, GA 30317 (770) 424-3242 (970) 888-310-2684 CADDESIGN@GMAIL.COM	PROJECT NAME	DRAWING TITLE 02/18/18
				SHEET NO.

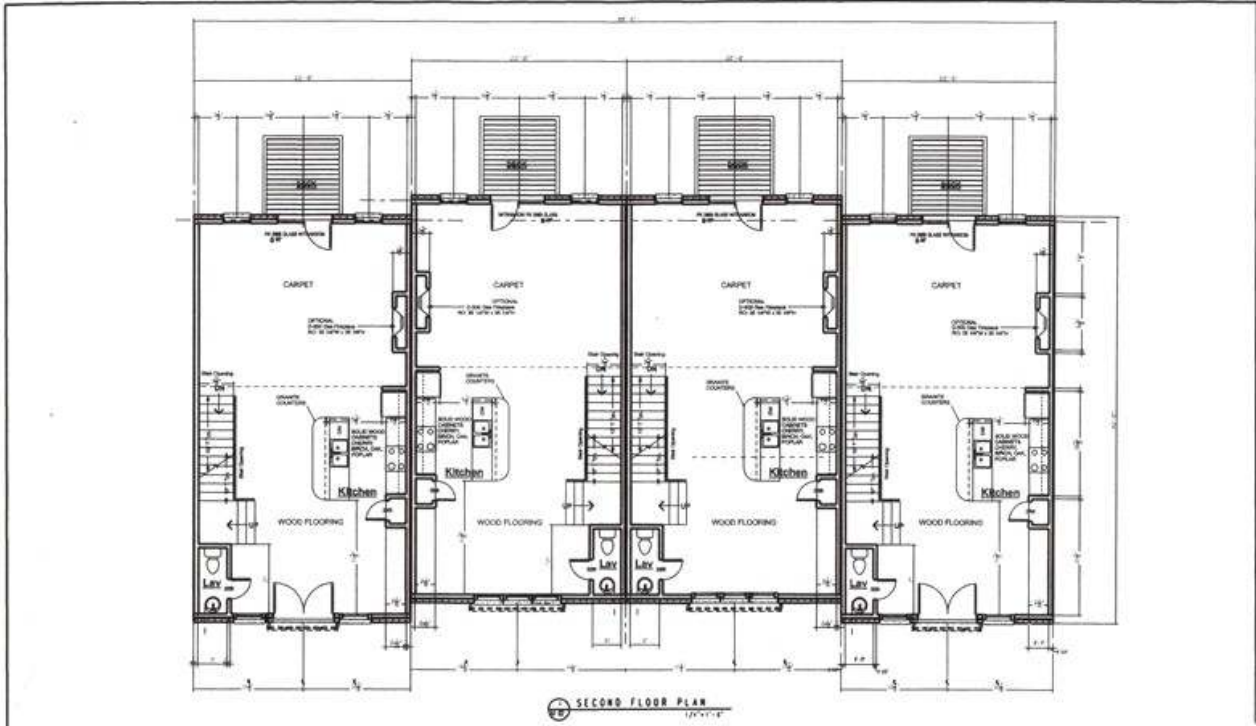

SECOND FLOOR PLAN
1/2" = 1'-0"

NOTES	JC Construction & Builders, LLC 2544 Lee Road, Suwanee, GA 30029 (770) 764-1224	CAD DESIGNS 31 EAST LAKE DR NE ATLANTA, GA 30317 (770) 424-2860 (770) 486-510-2684 CADDESIGNS@YAHOO.COM	PROJECT NAME PRELIMINARY	DRAWING TITLE SECOND FLOOR PLAN
				SHEET NO. A1 02

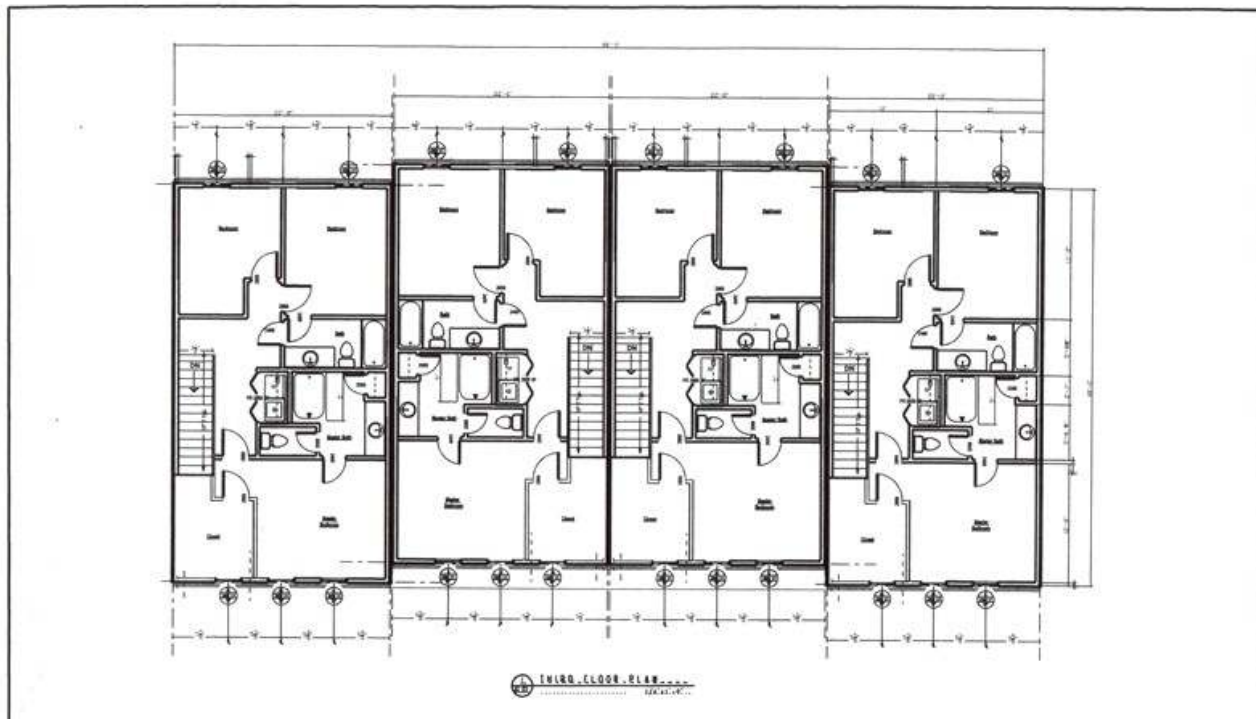

THIRD FLOOR PLAN
1/2" = 1'-0"

NOTES	JC Construction & Builders, LLC 2544 Lee Road, Suwanee, GA 30029 (770) 764-1224	CAD DESIGNS 31 EAST LAKE DR NE ATLANTA, GA 30317 (770) 424-2860 (770) 486-510-2684 CADDESIGNS@YAHOO.COM	PROJECT NAME PRELIMINARY	DRAWING TITLE THIRD FLOOR PLAN
				SHEET NO. A1 03